



首层平面 1:100

北

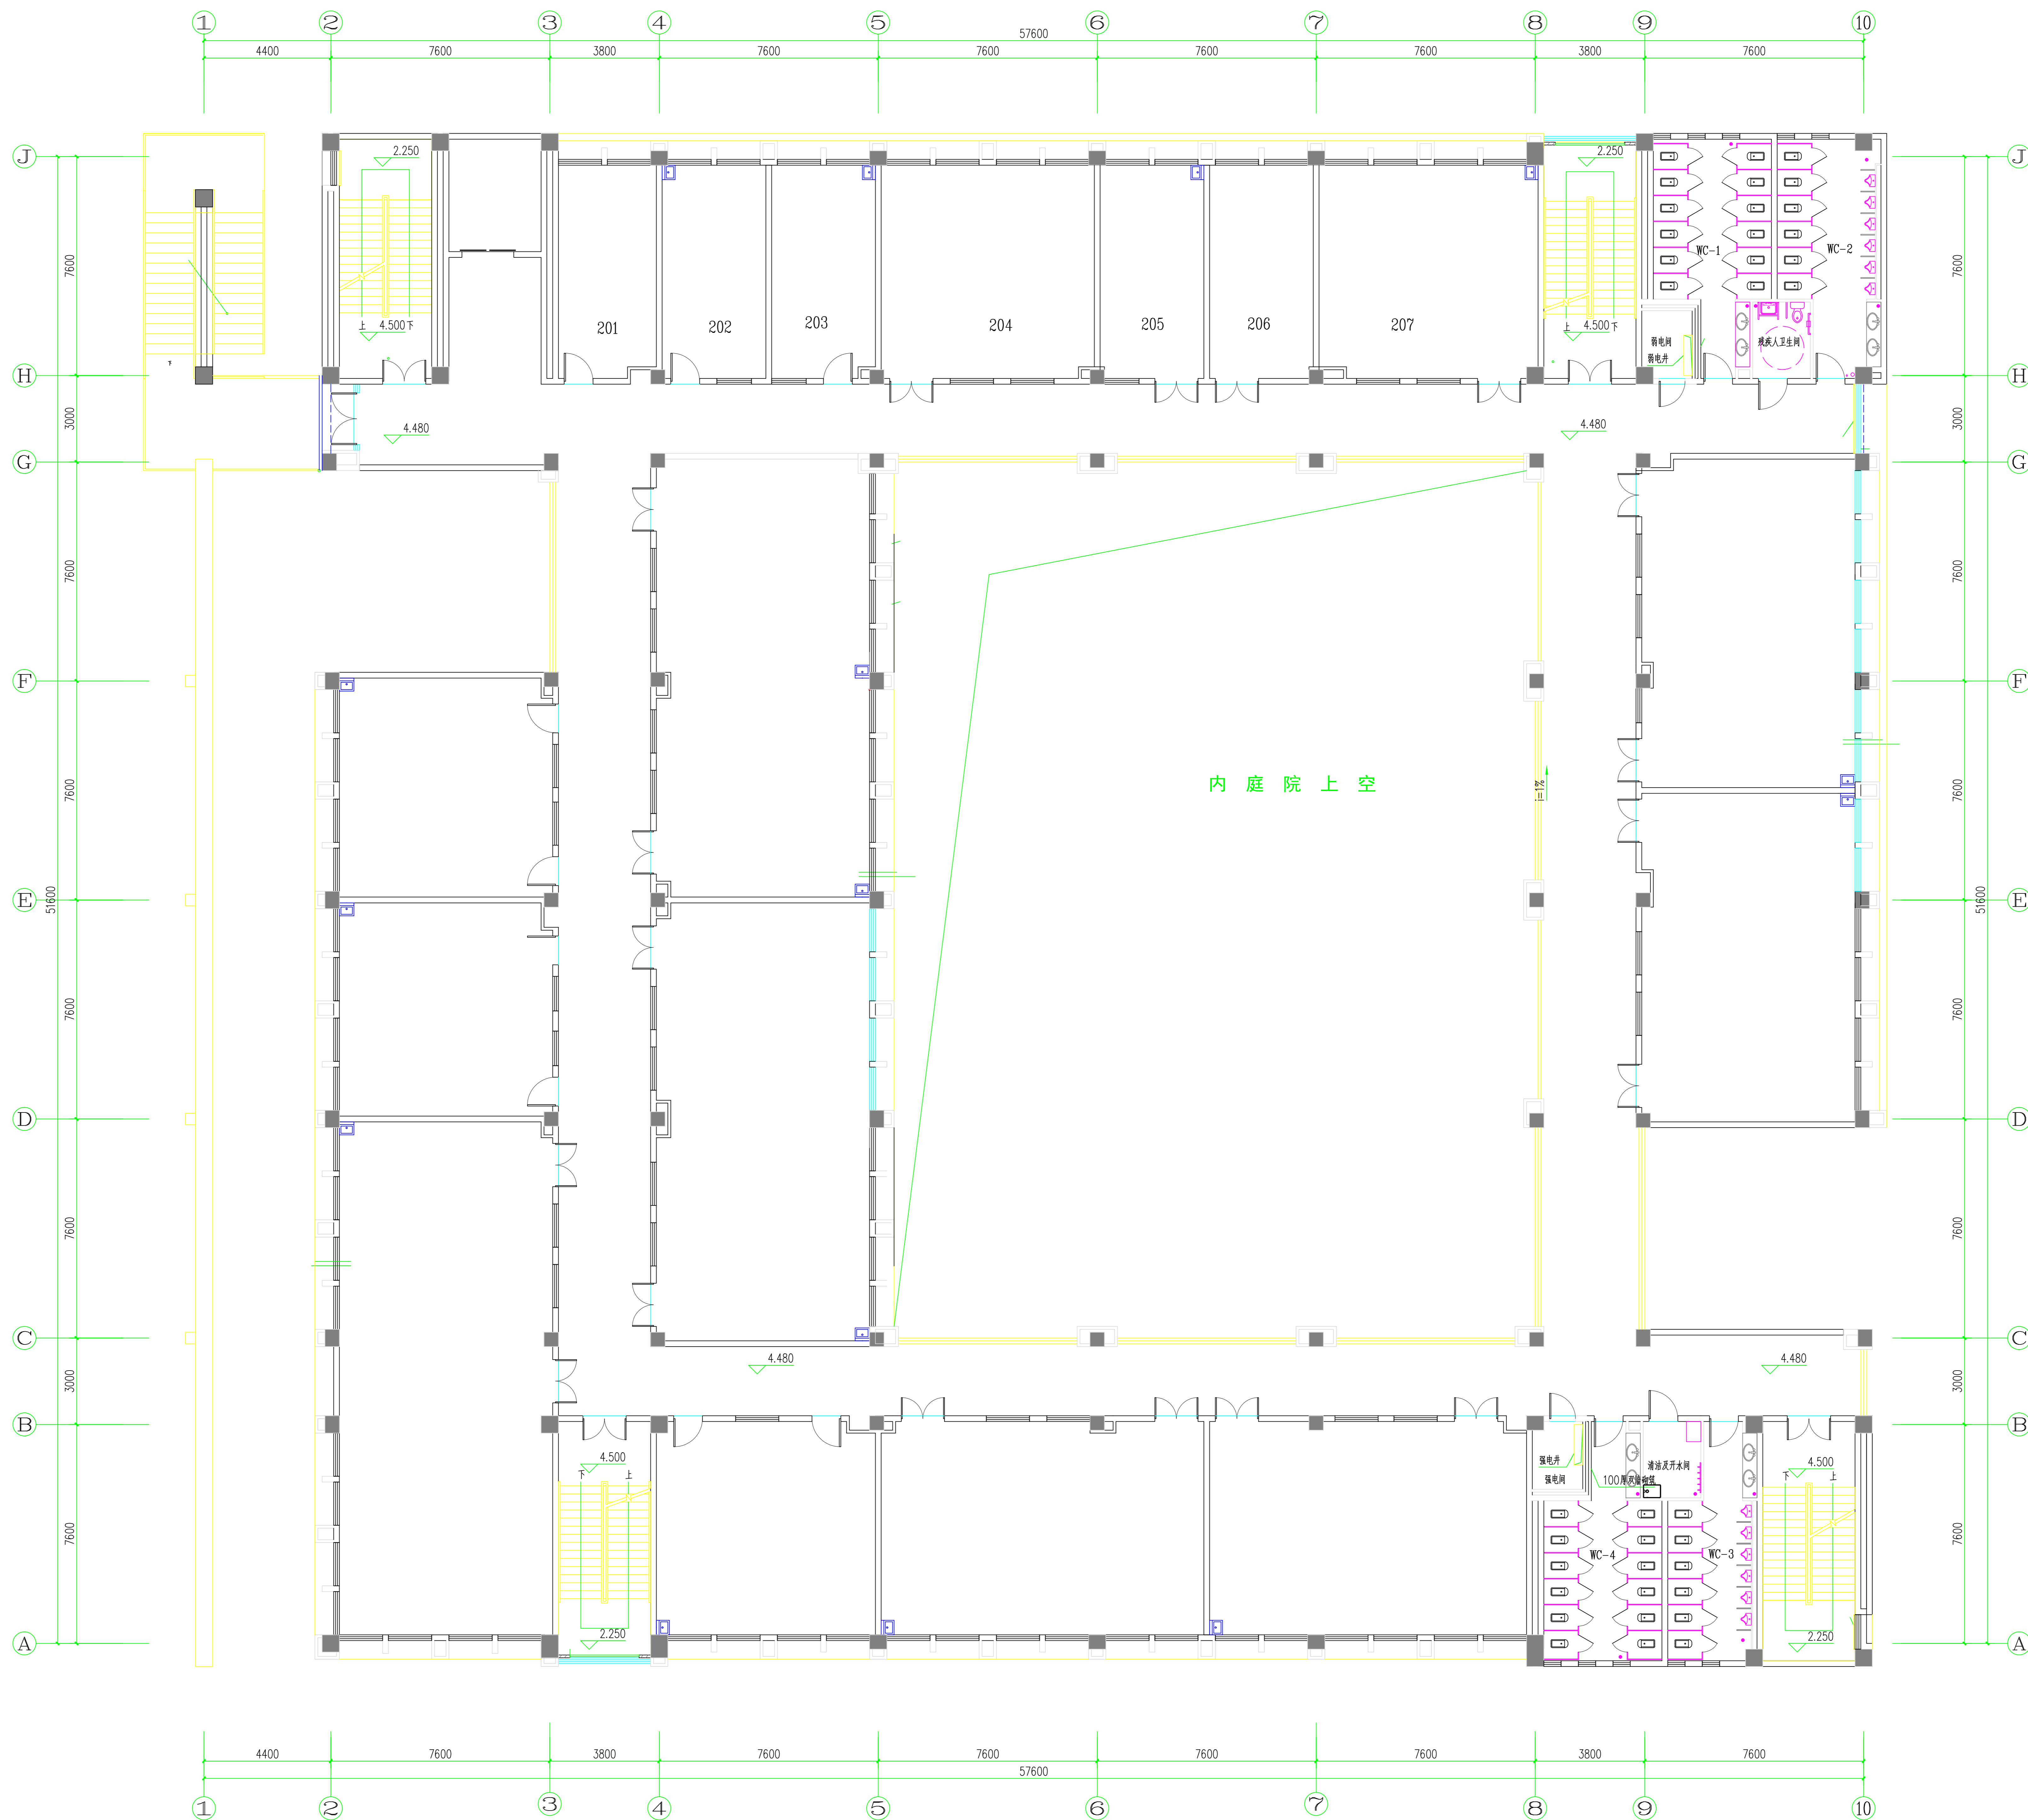

二层平面 1:100

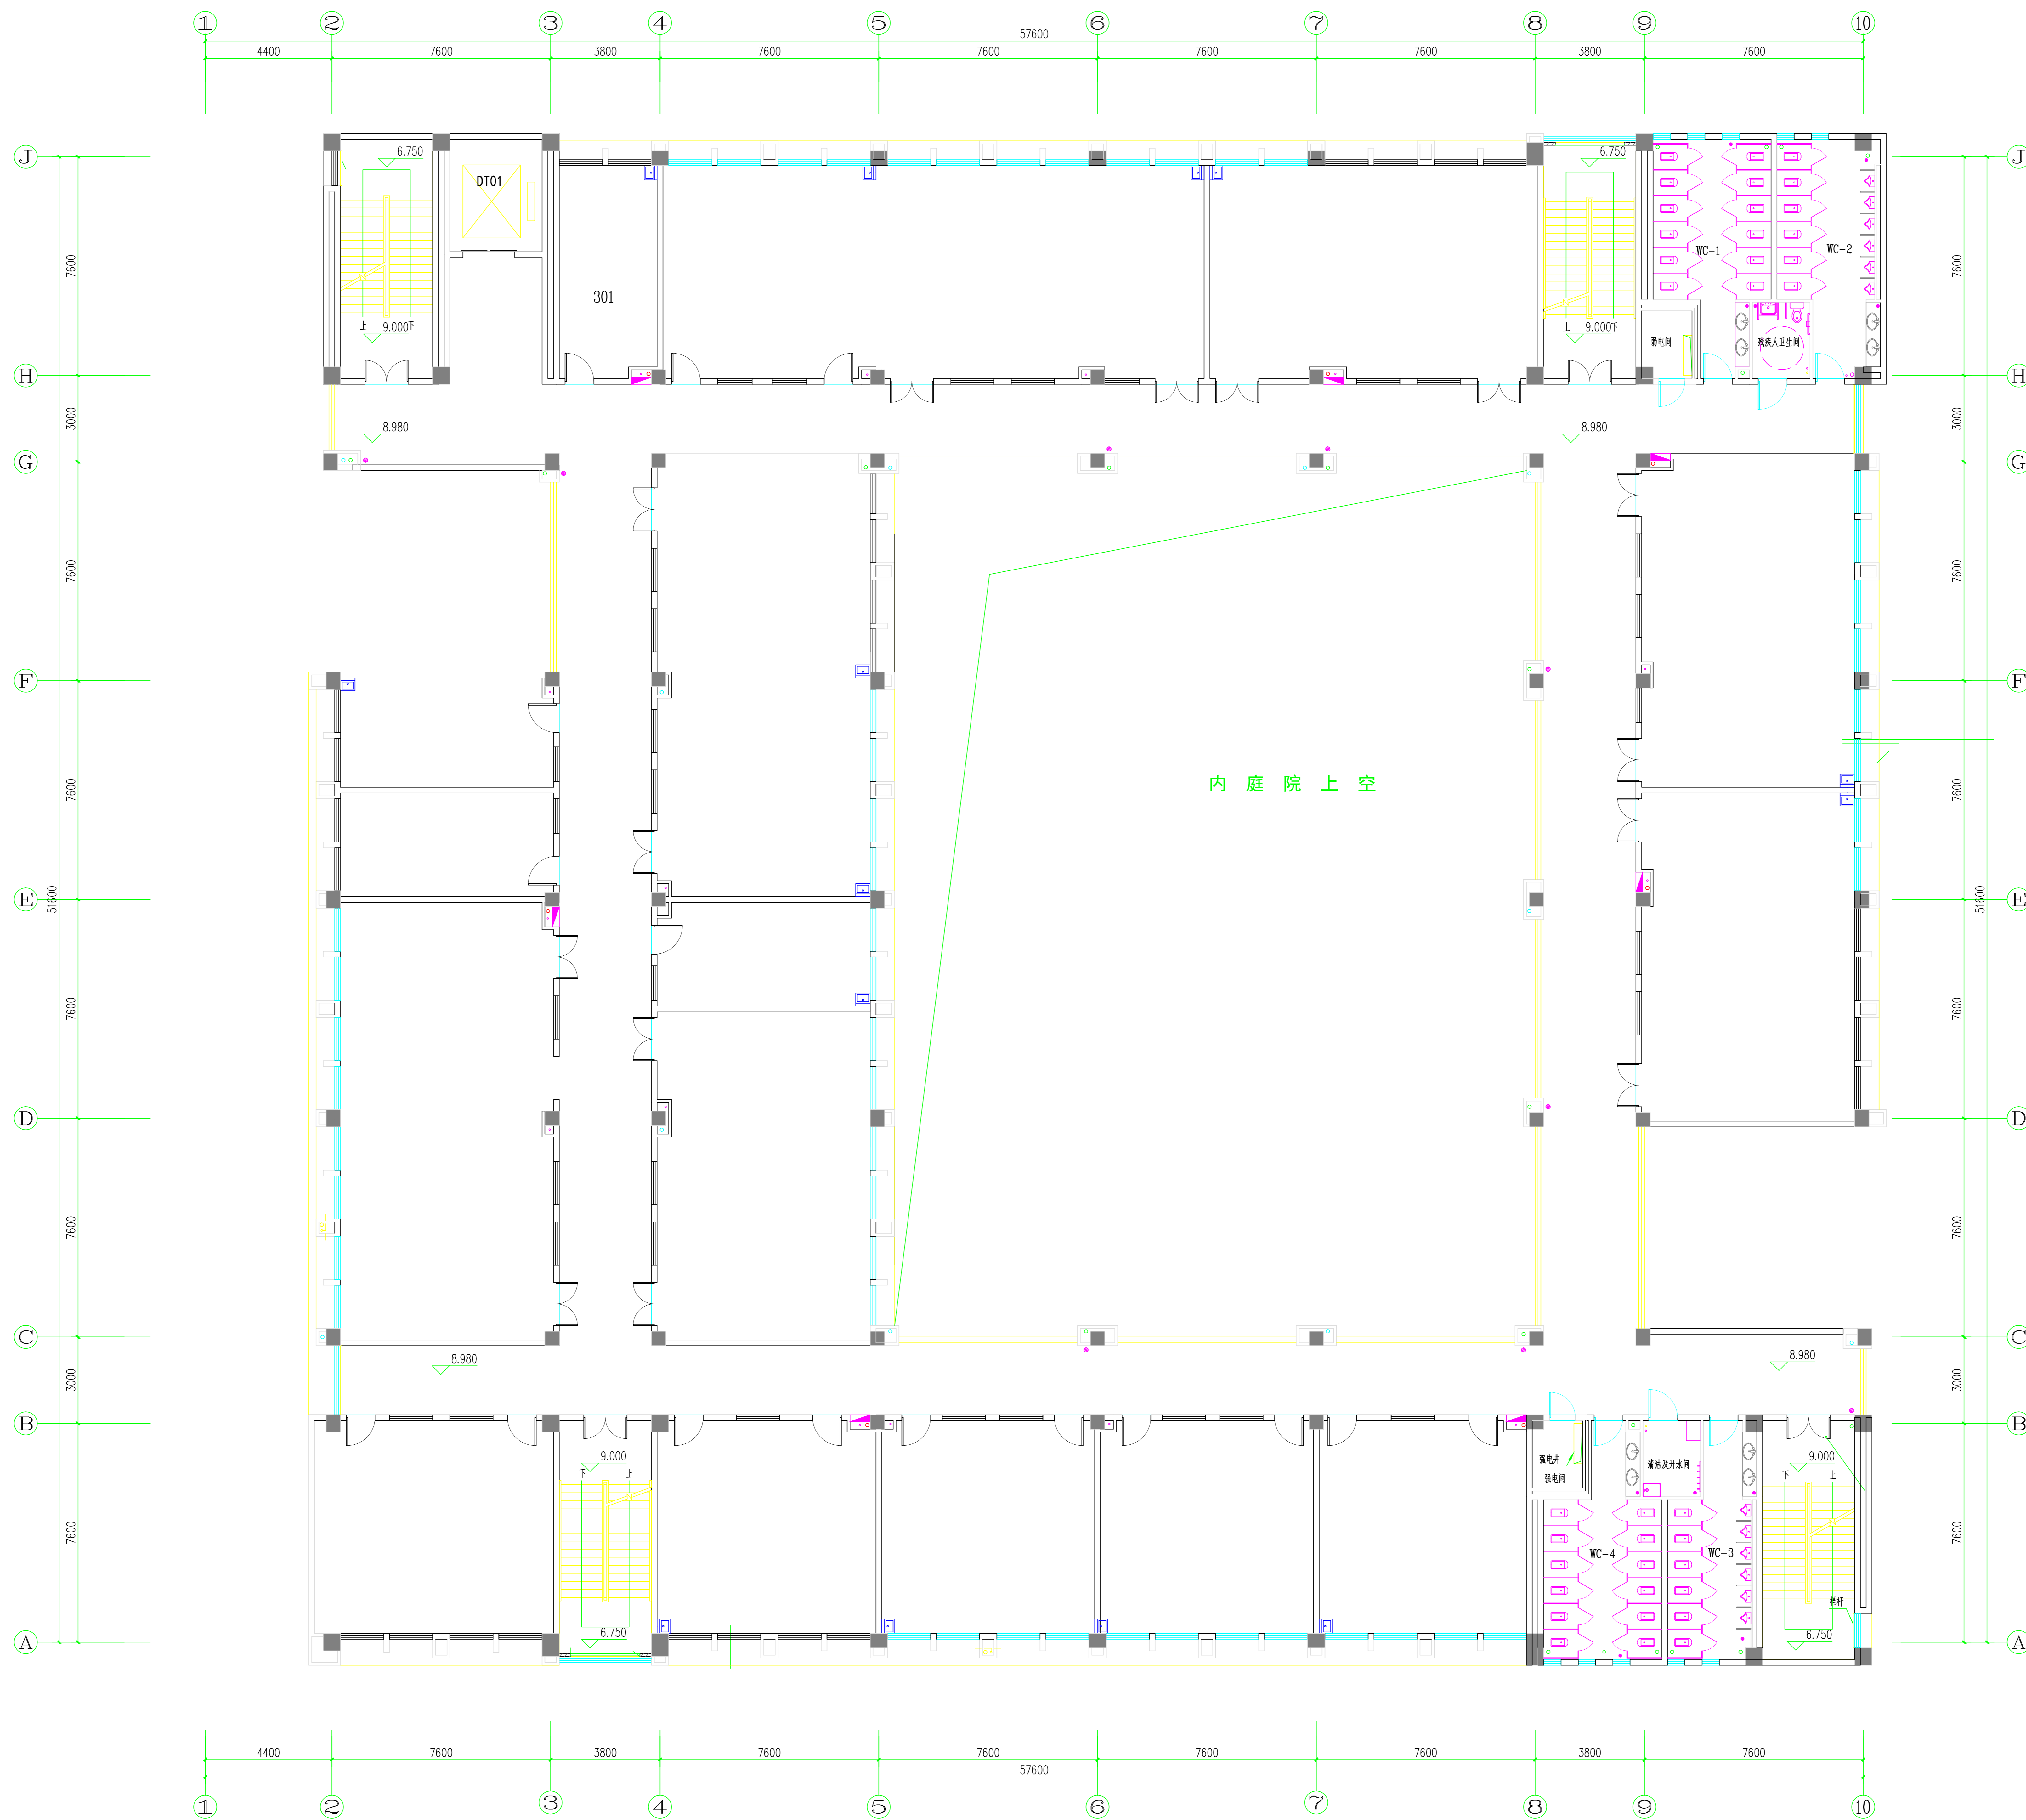

三层平面 1:100